


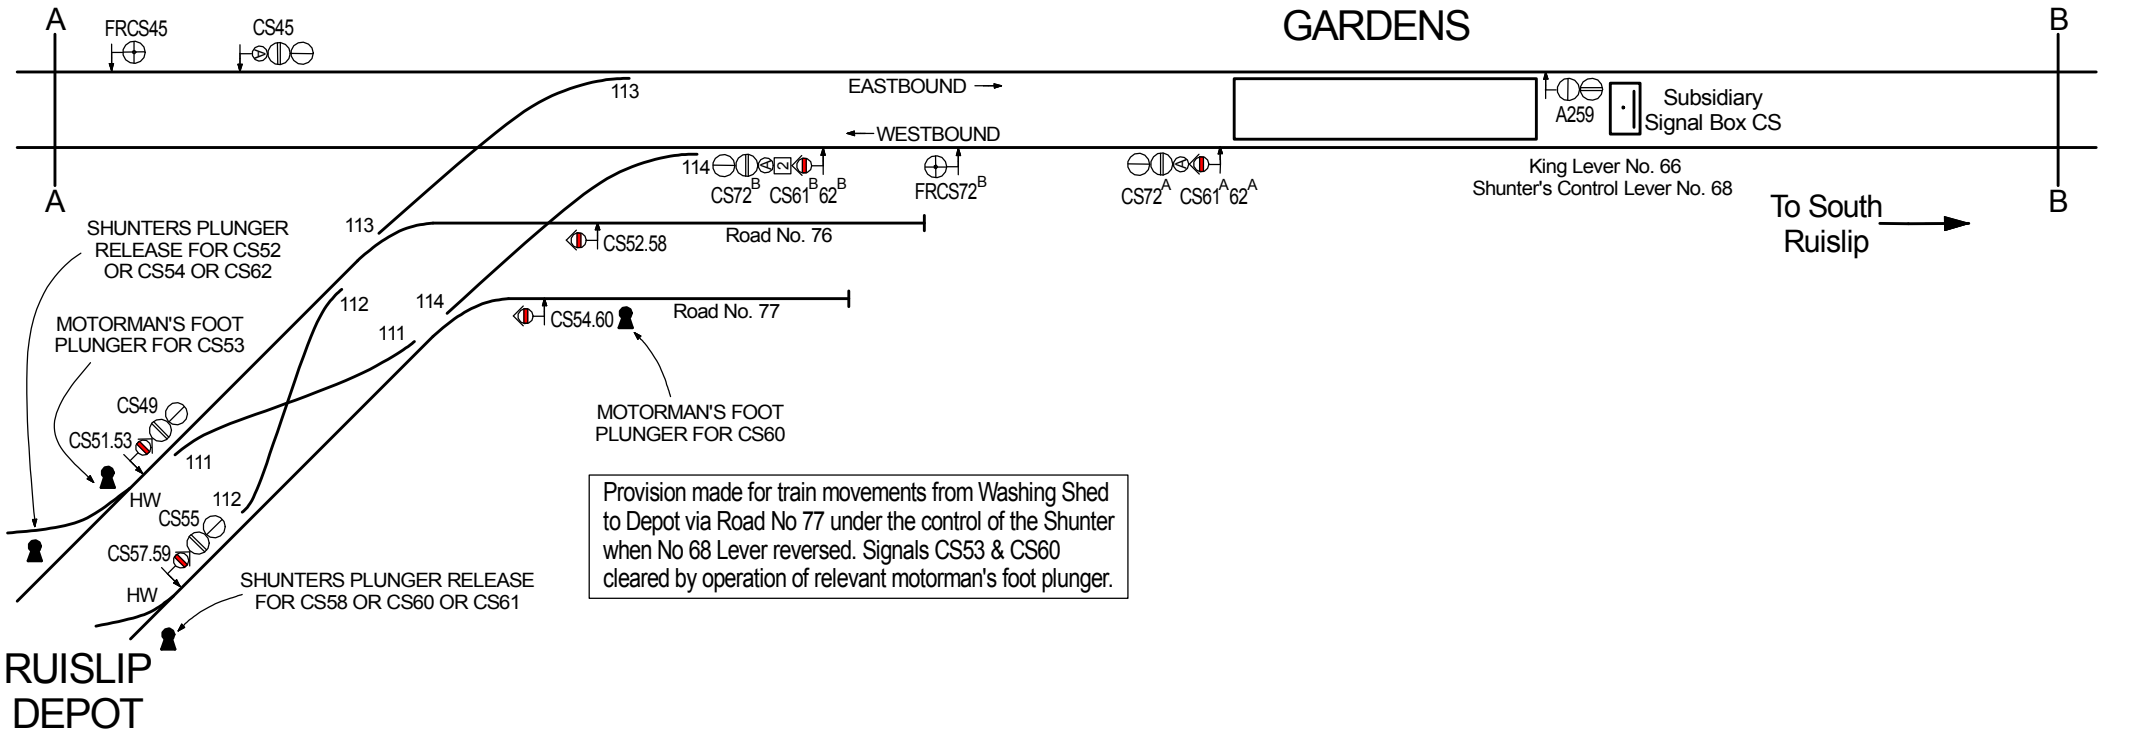
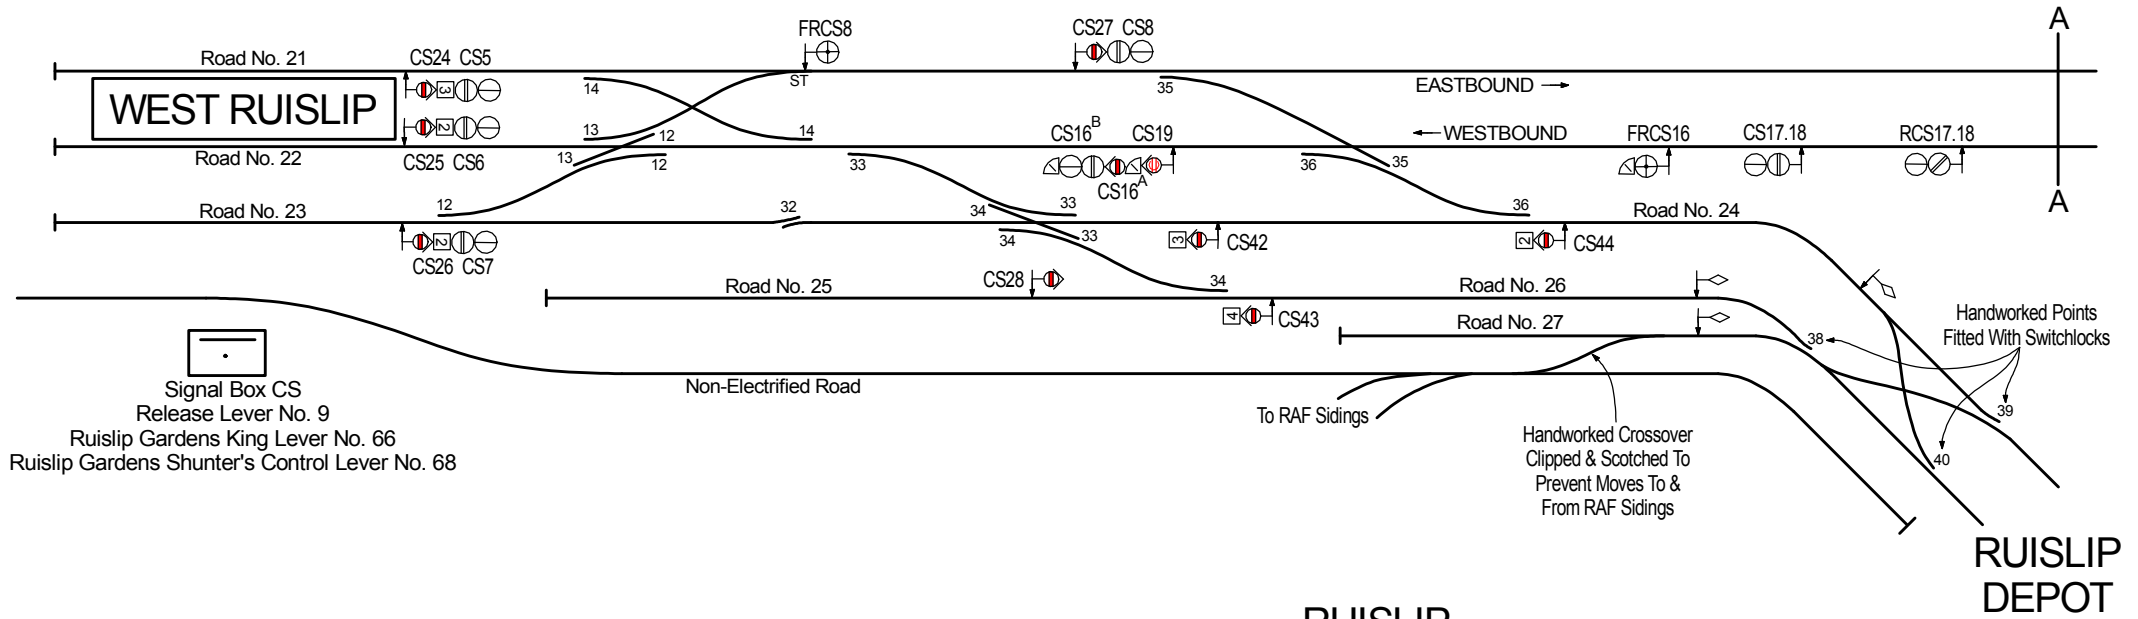
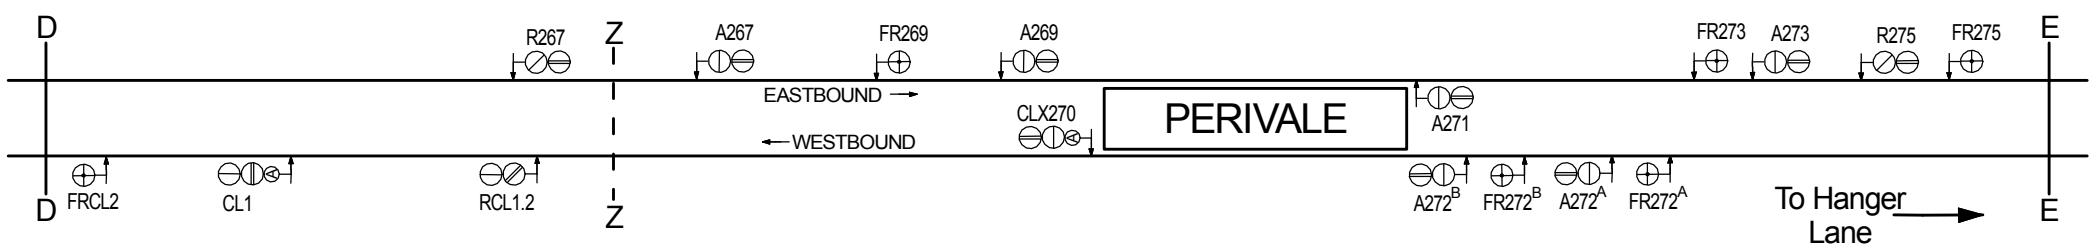
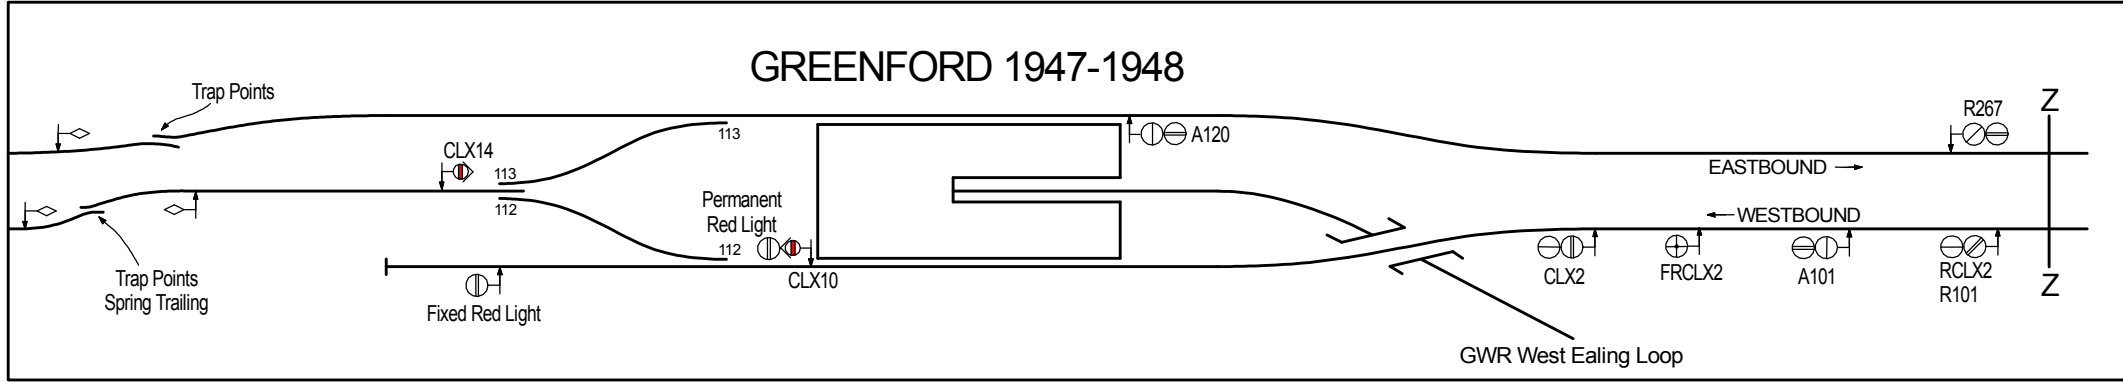
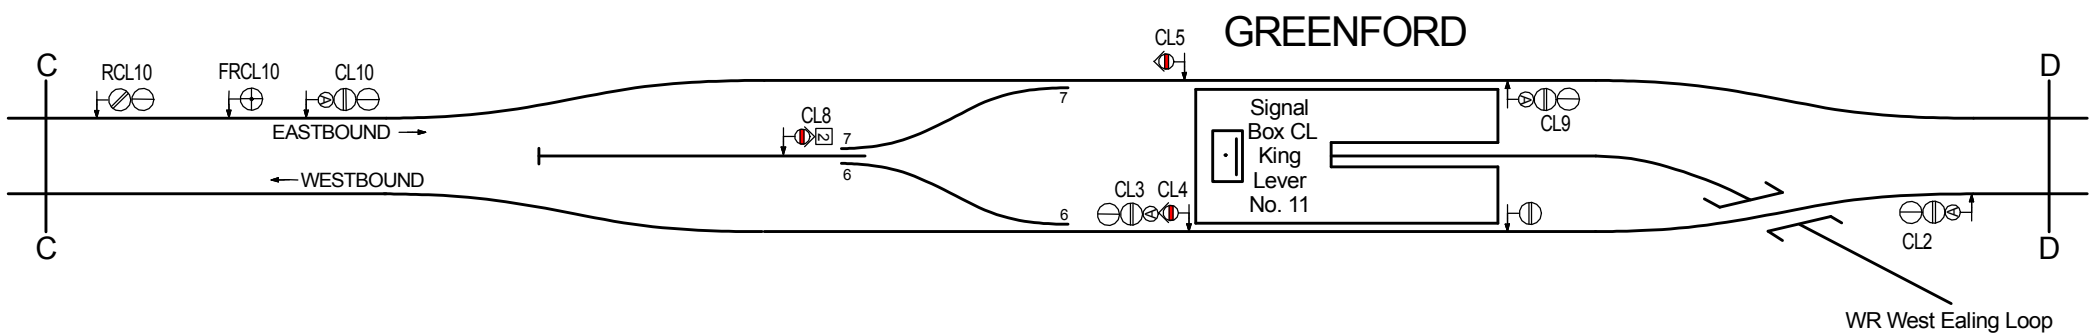




**CENTRAL LINE  
WESTERN EXTENSIONS  
1947 - 1948**

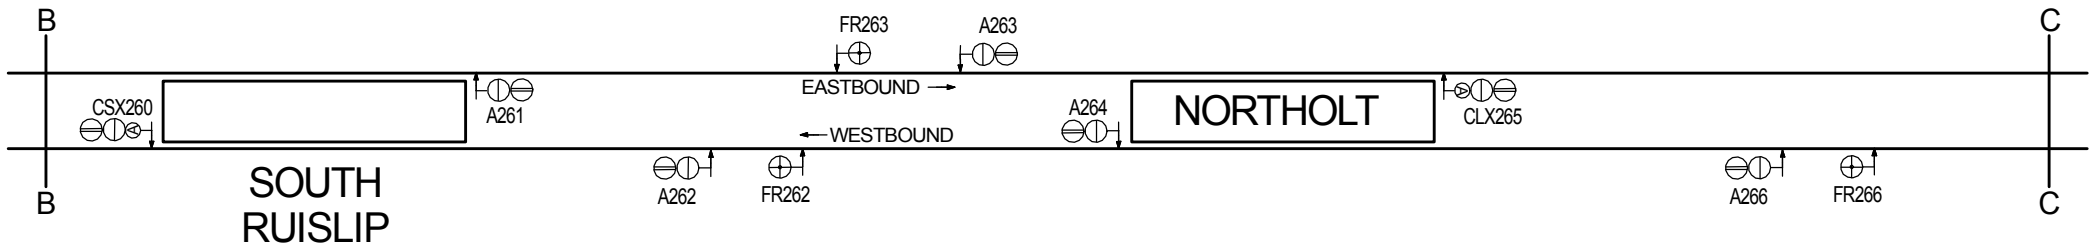


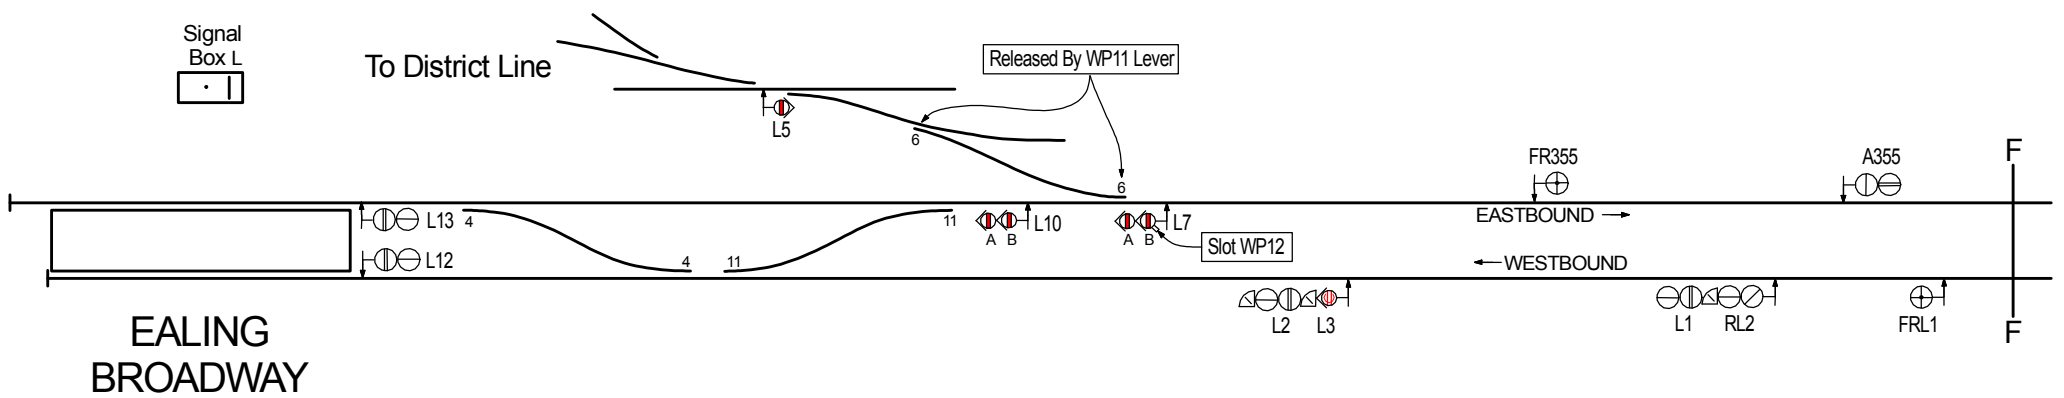


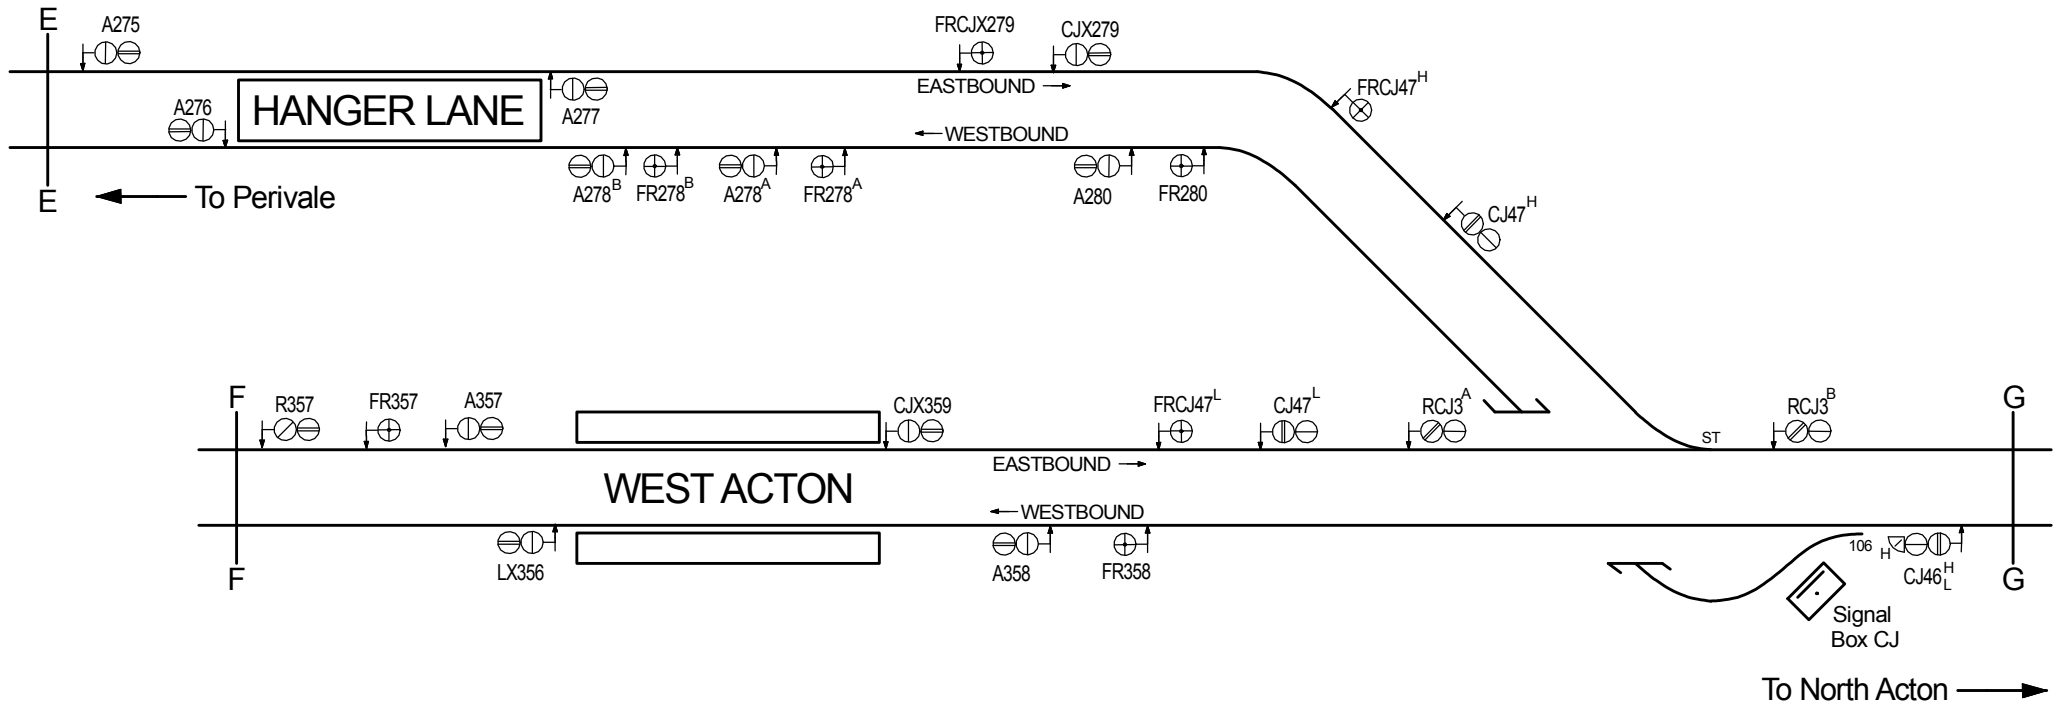

← To West Acton & Hanger Lane

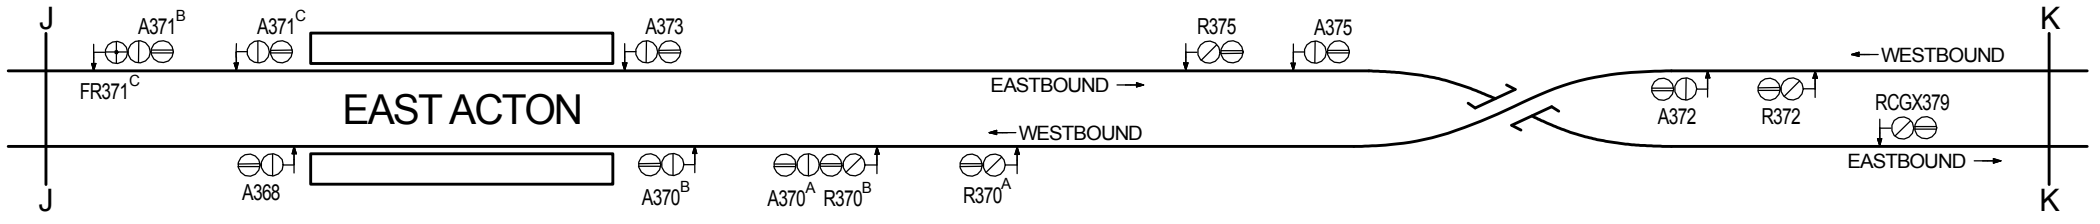
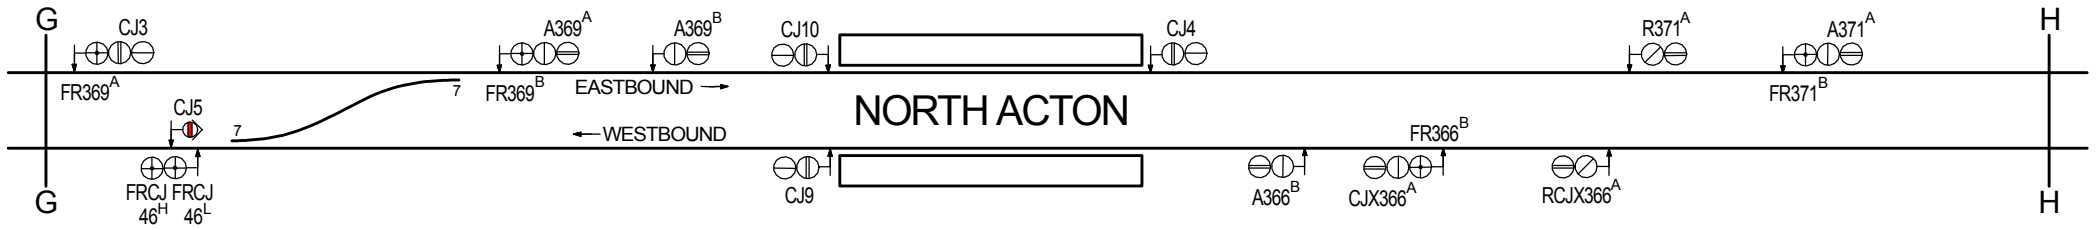


To White City →

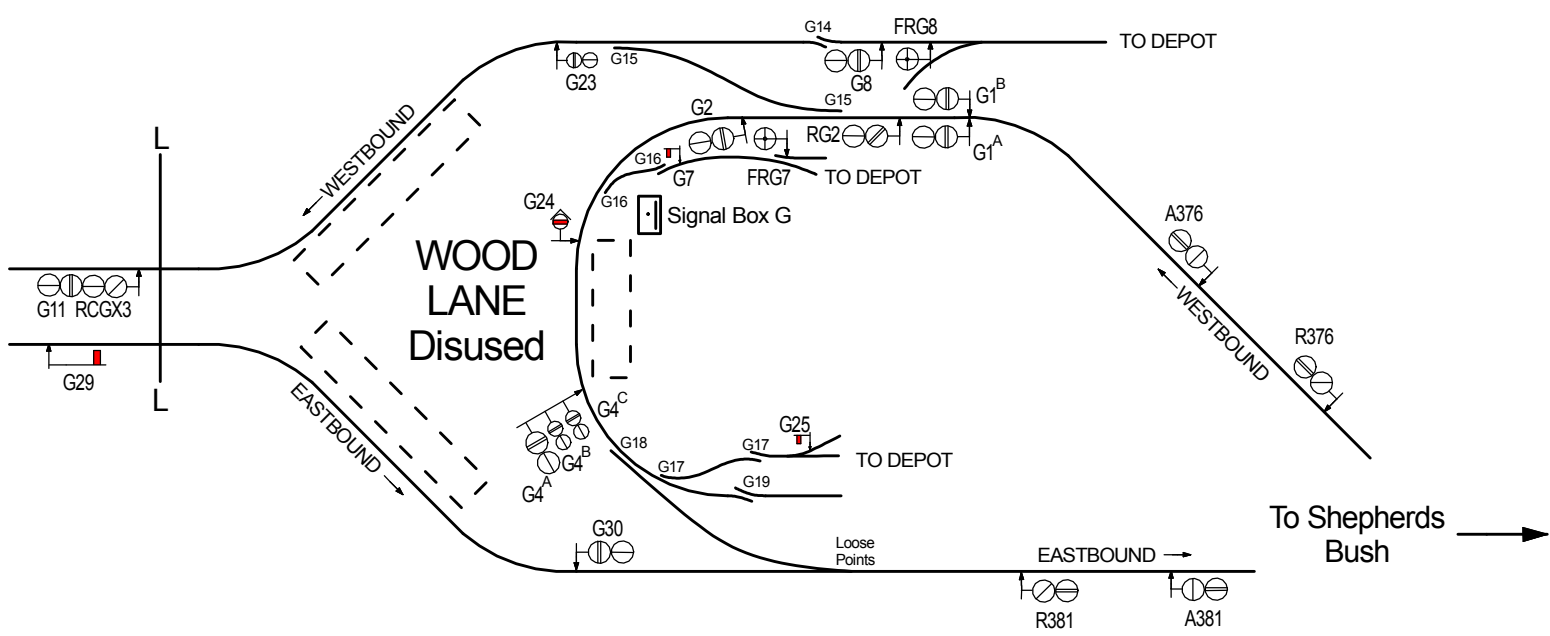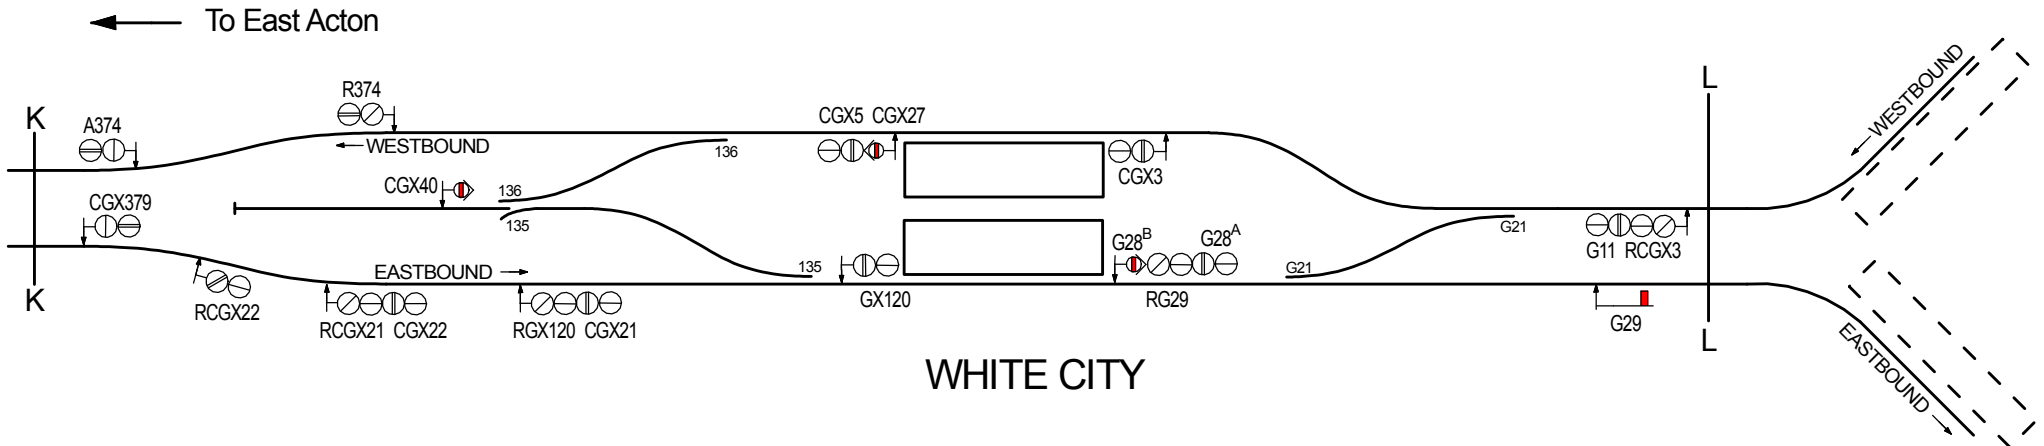

WHITE CITY & WOOD LANE  
AREA AS AT NOVEMBER 1947





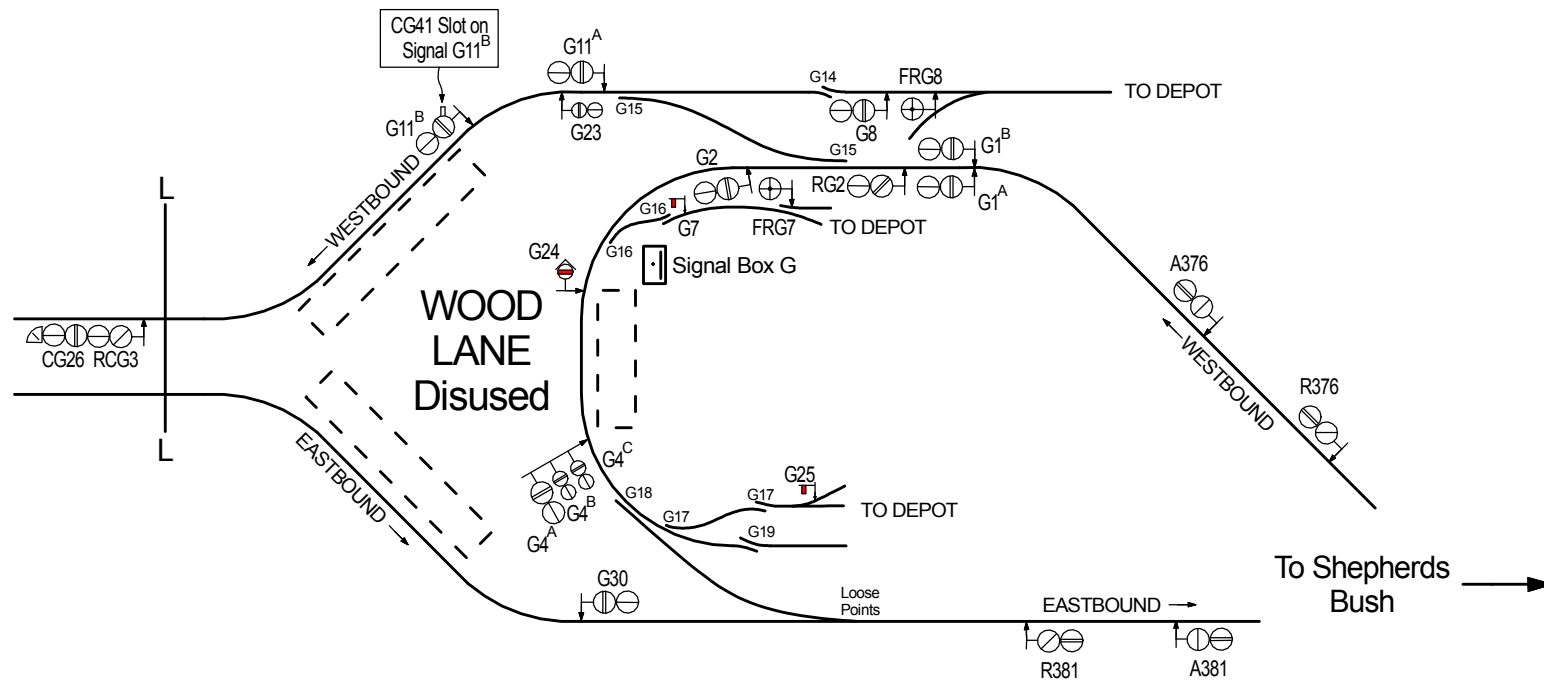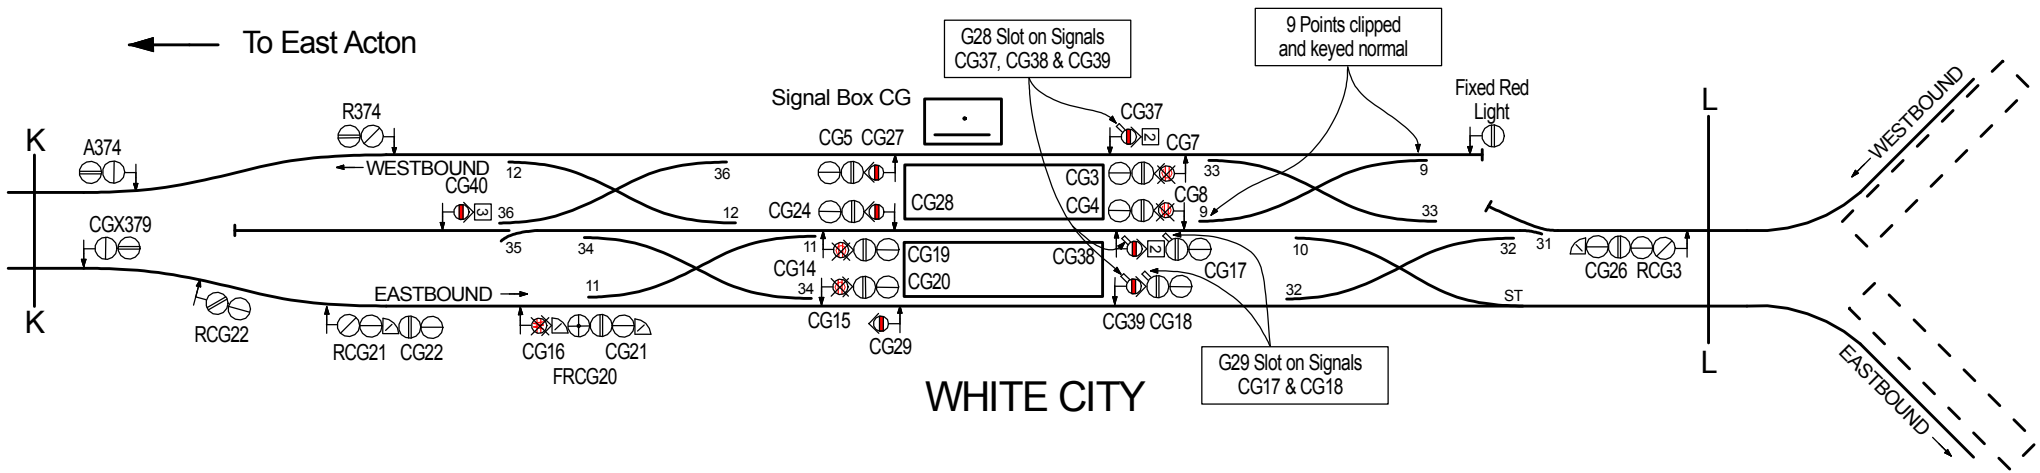

**WHITE CITY & WOOD LANE  
AREAS AT 4TH JULY 1948**





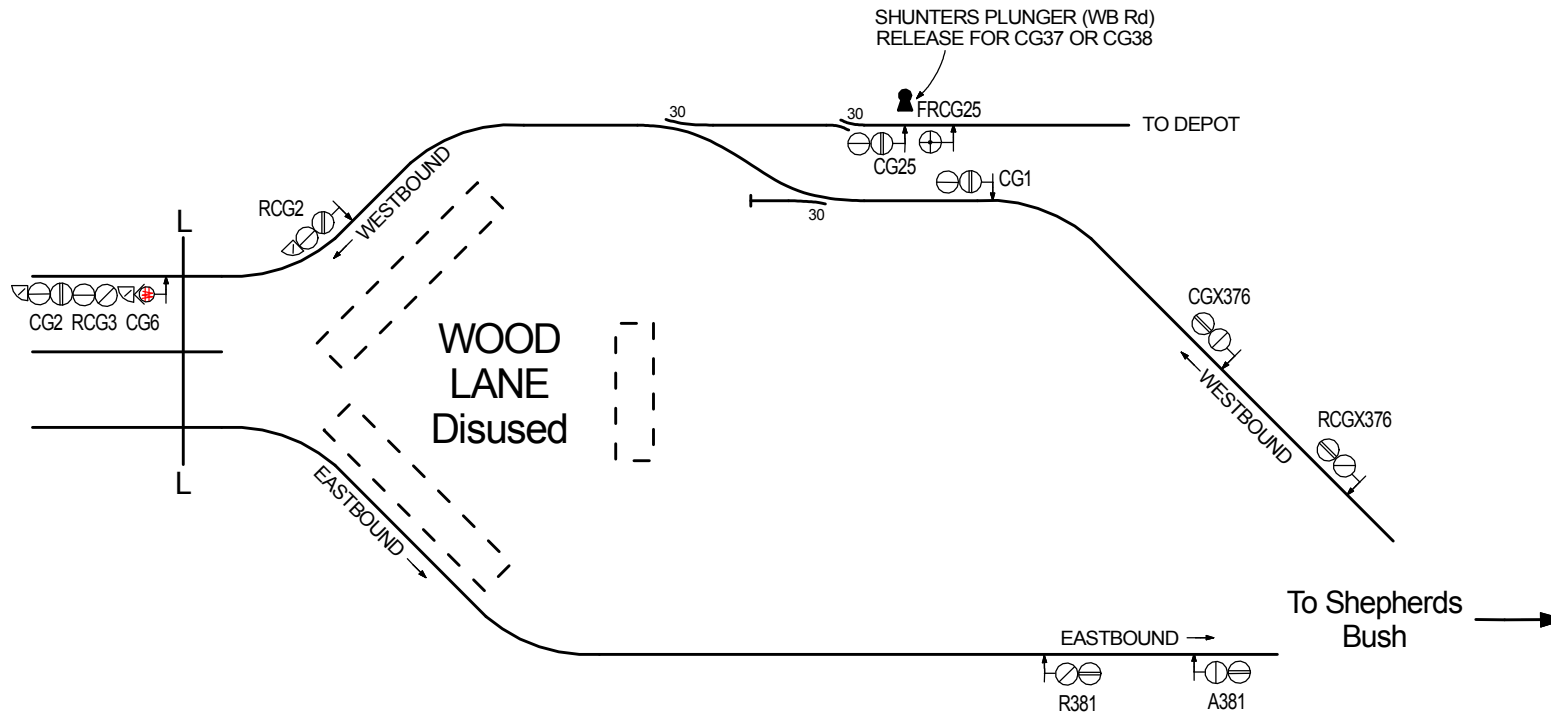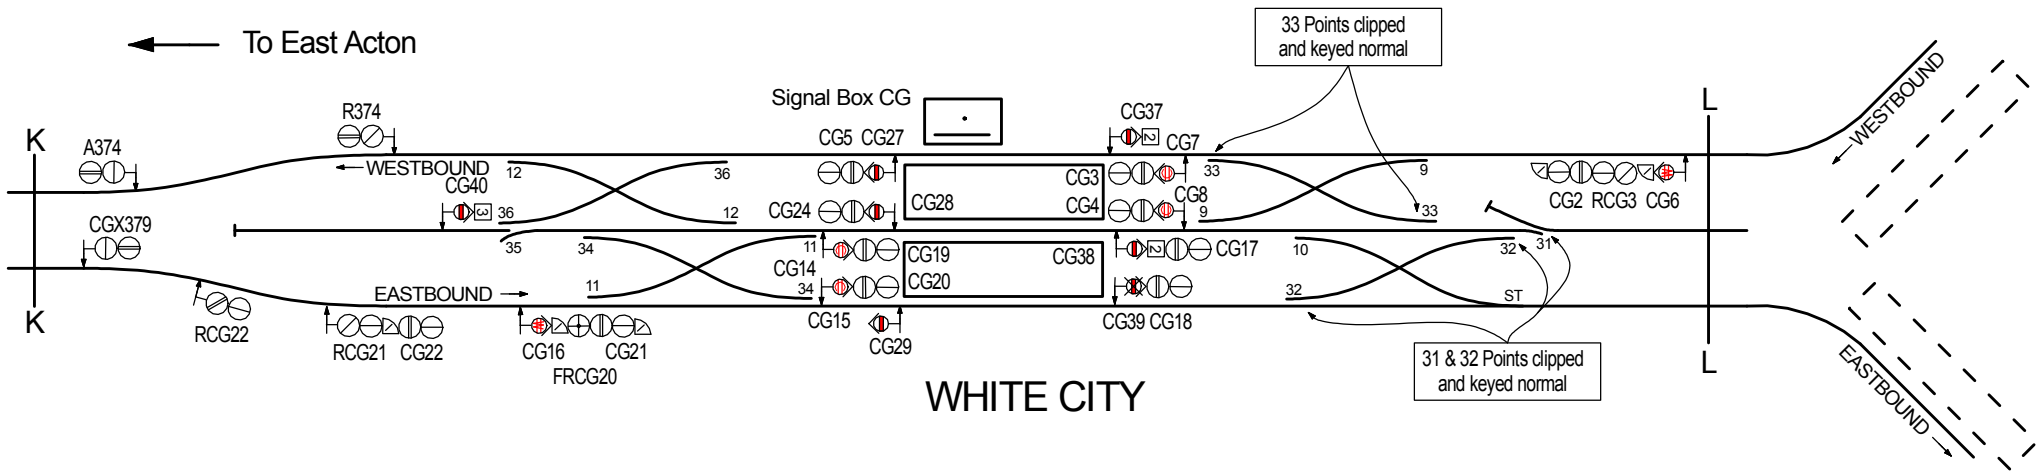

**WHITE CITY & WOOD LANE  
 AREA AS AT 28TH NOVEMBER 1948**

