











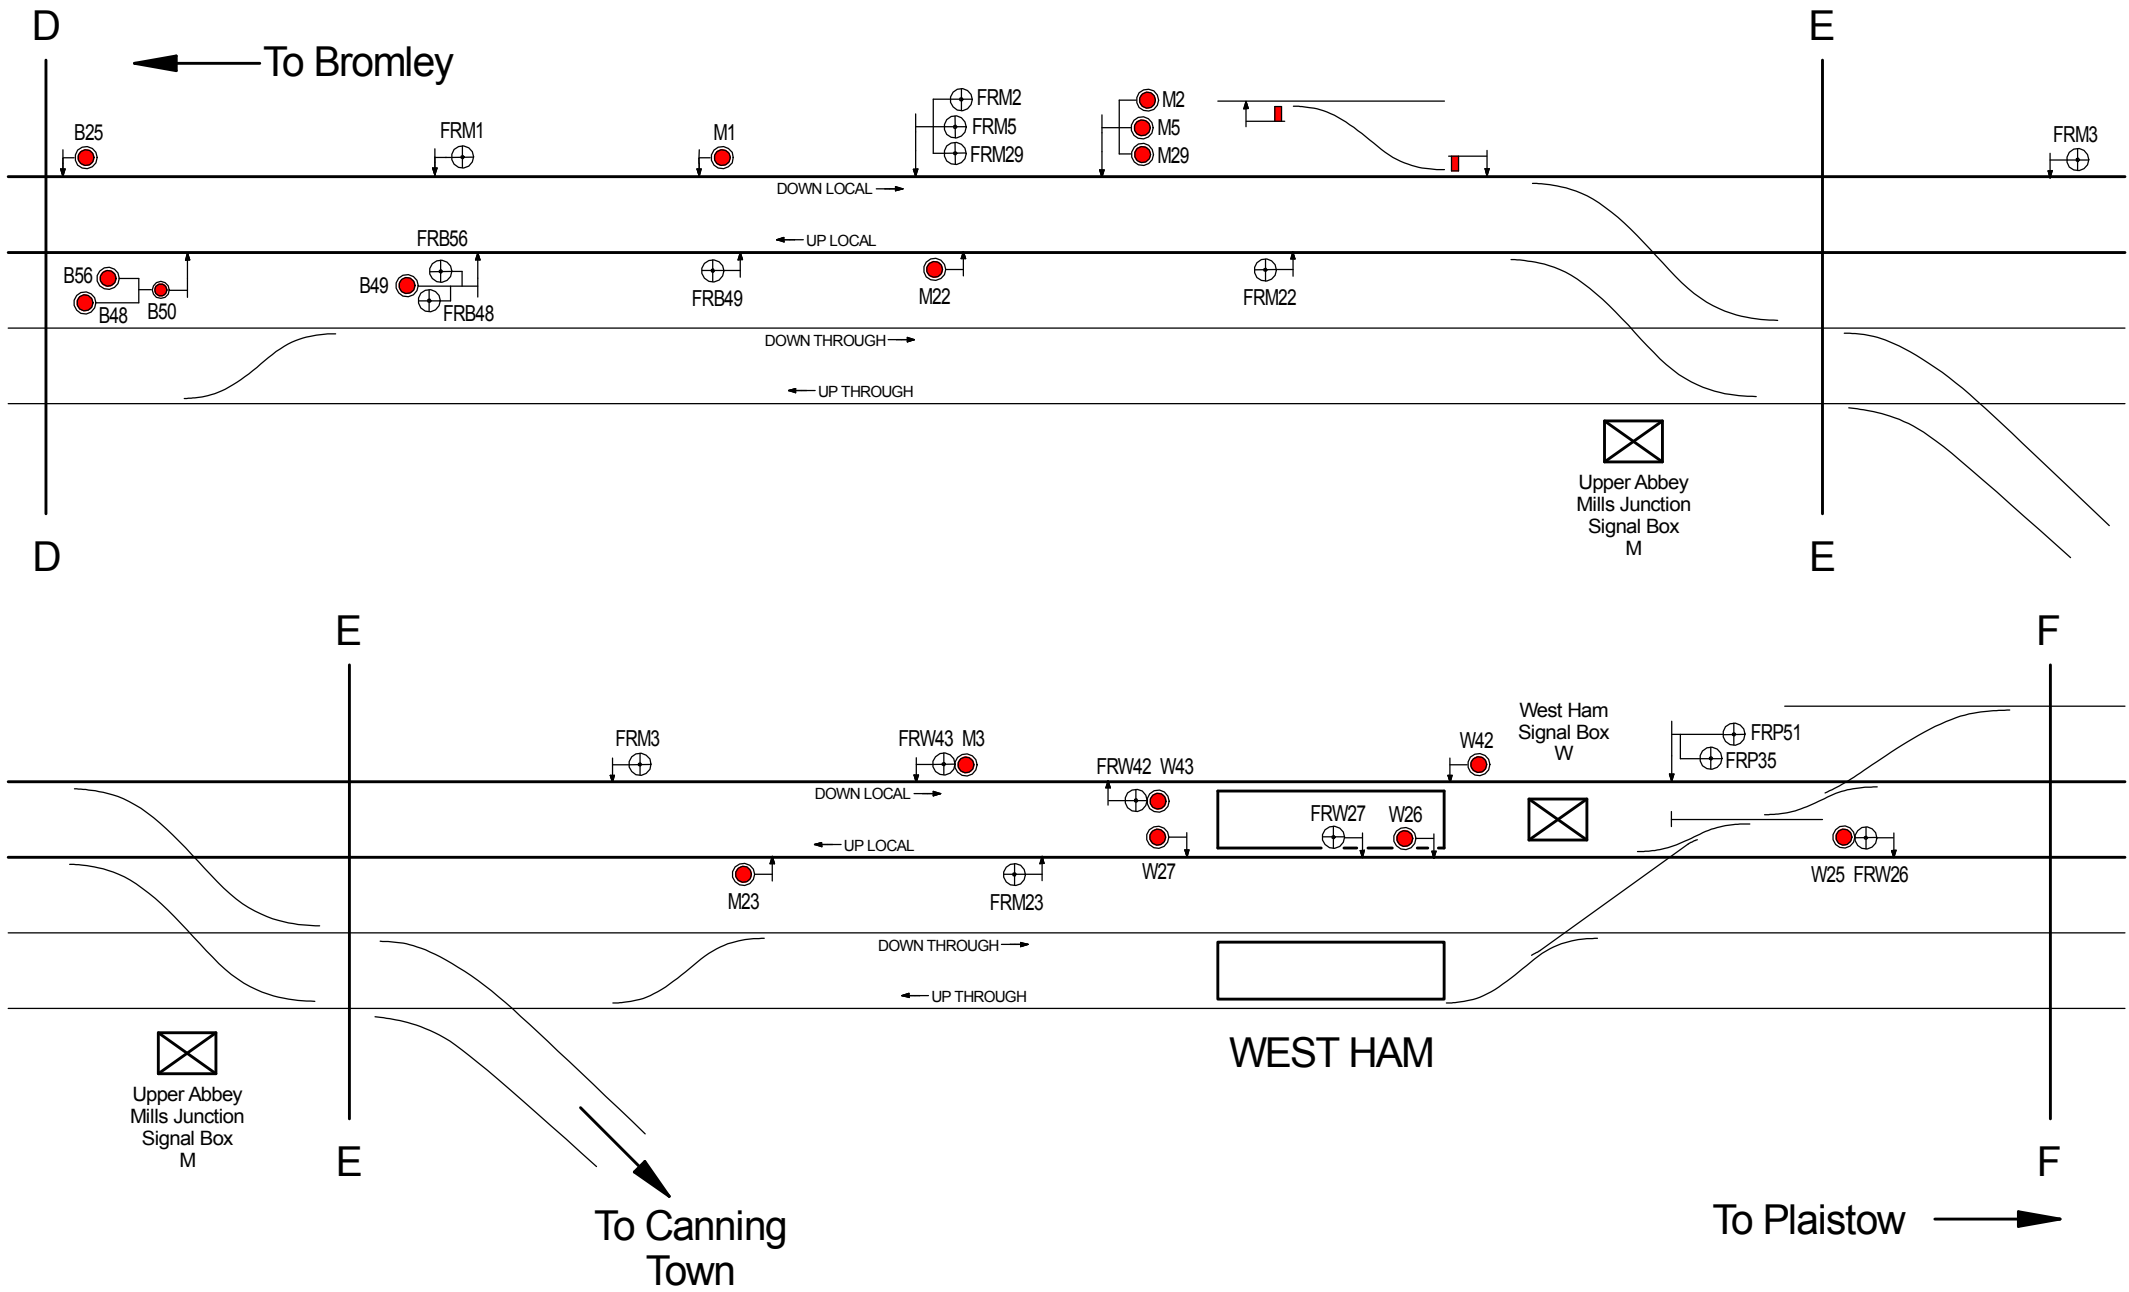
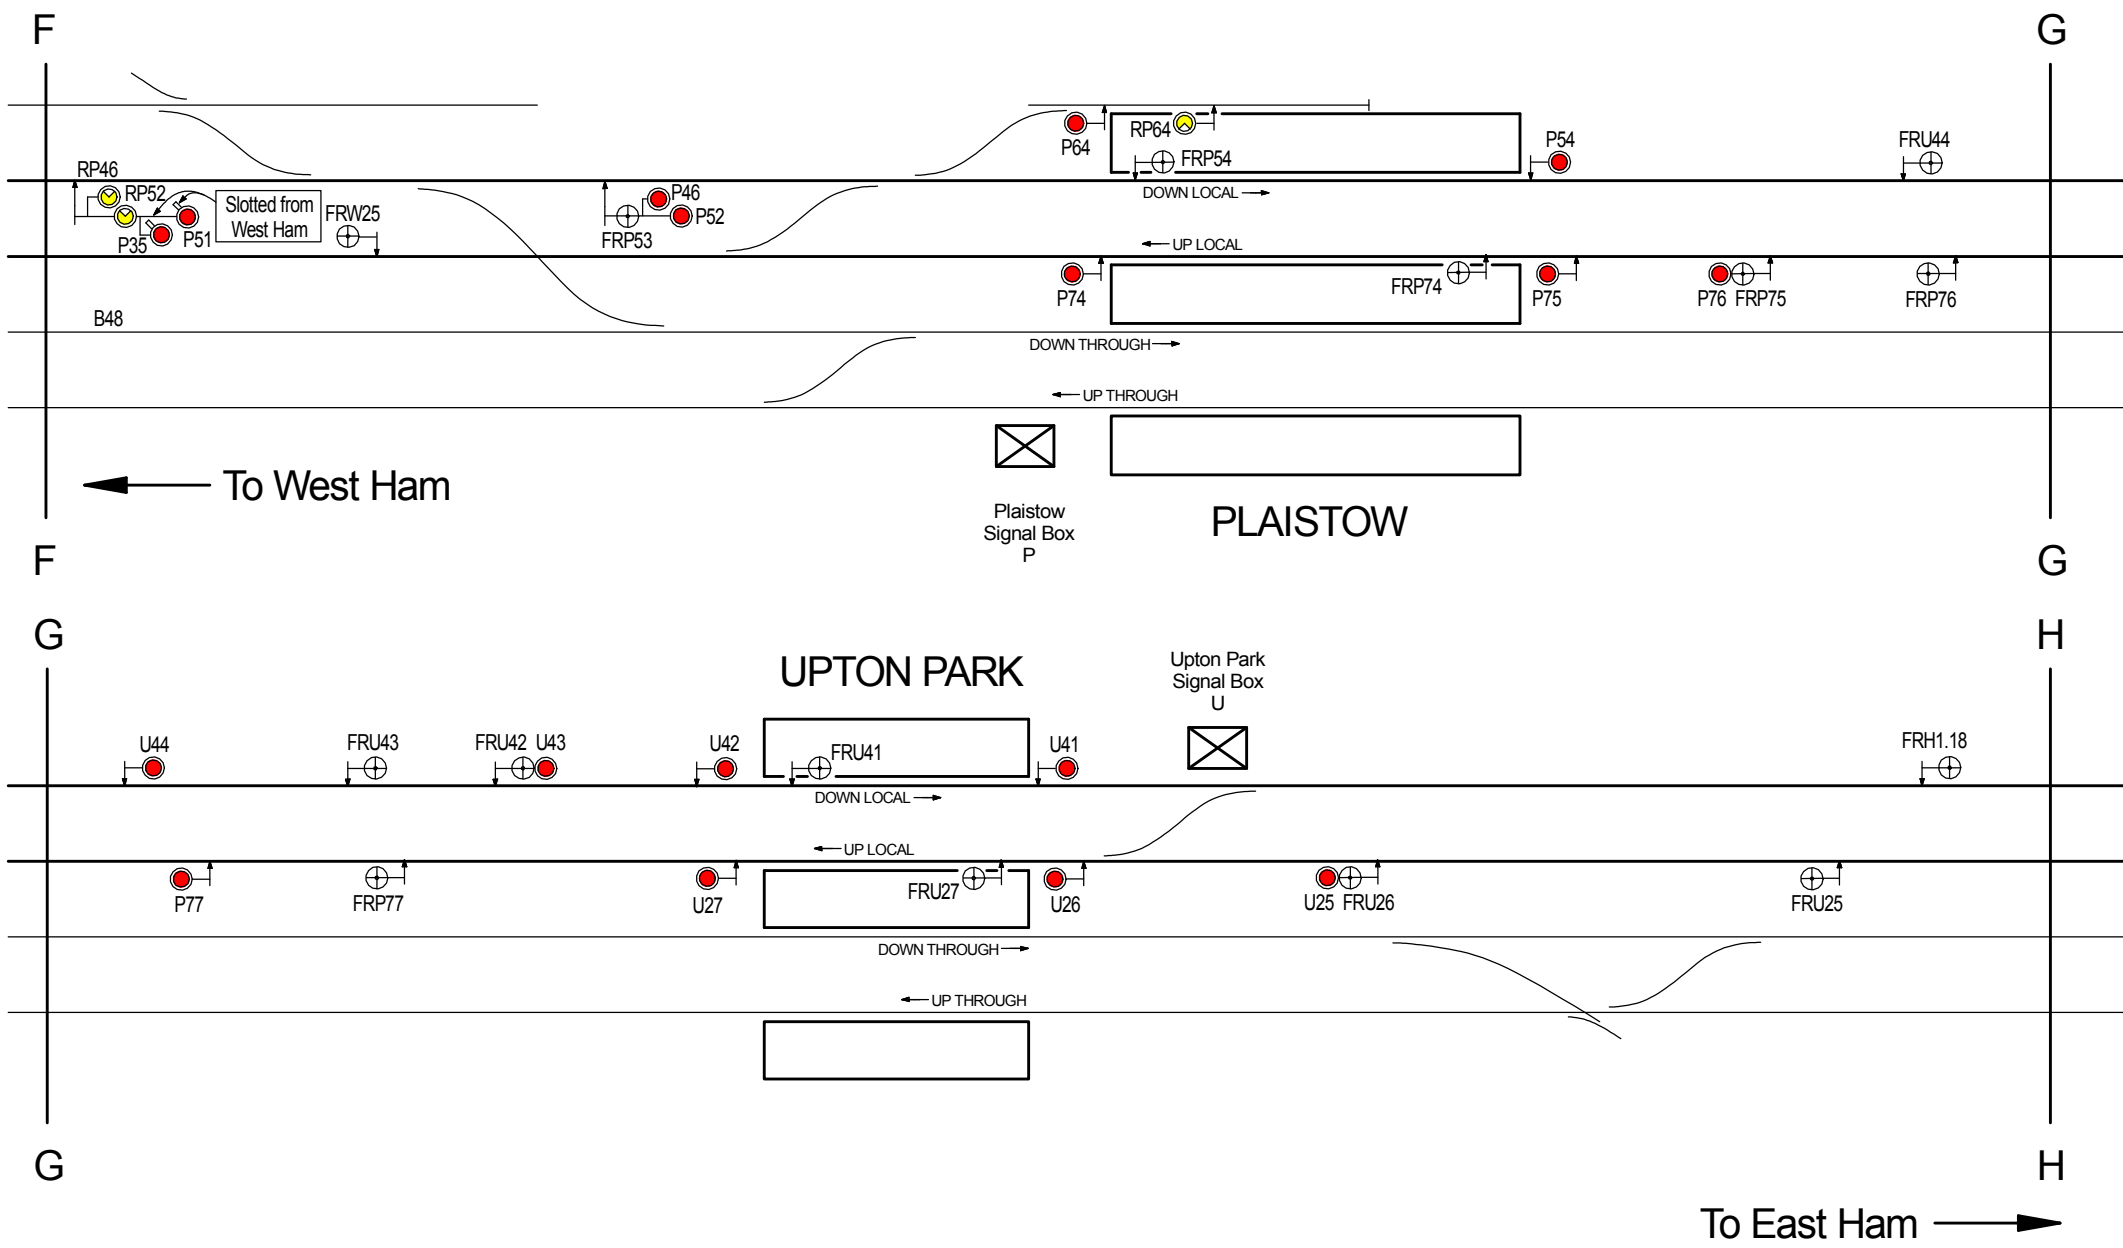


**DISTRICT LINE
WHITECHAPEL
TO
UPMINSTER
1936**



	Controlled Colour Light Signal.		Semaphore Stop Signal
	Colour Light Repeater for Controlled Signal		Semaphore Distant or Repeater Signal
	Automatic Colour Light Signal		Banner Repeater
	Colour Light Repeater for Automatic Signal.		Route Indicator. Number indicates number of Routes
	Fog Repeating Signal		Slotted Signal
	Signal equipped with subsidiary signal for automatic Stop & Proceed Working		Signal Box

KEY




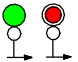

EAST HAM

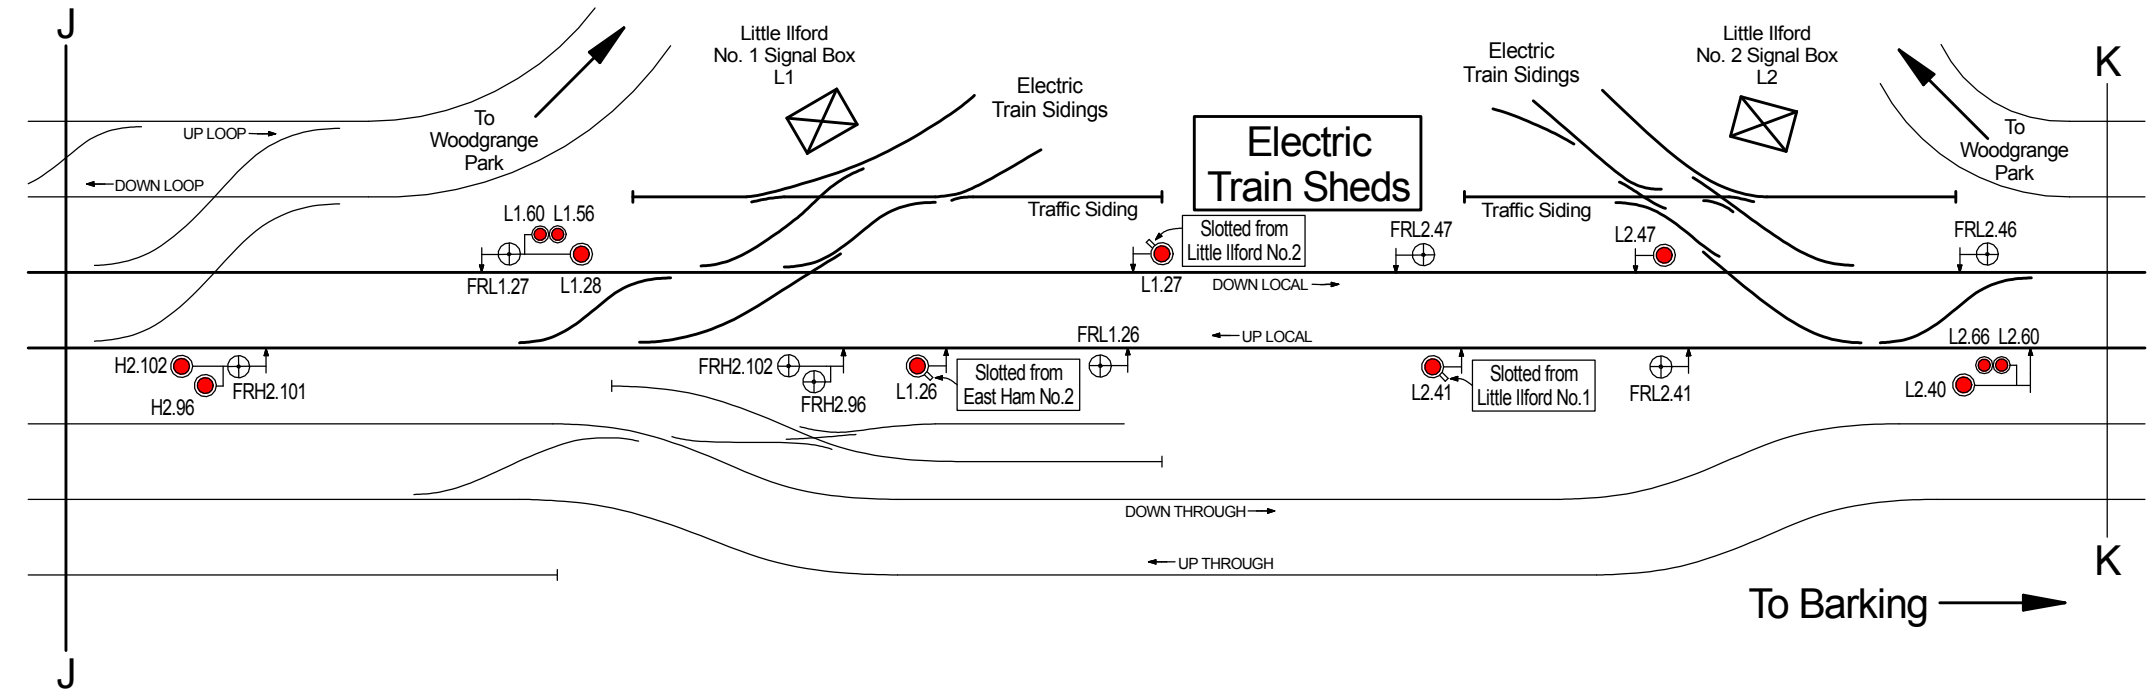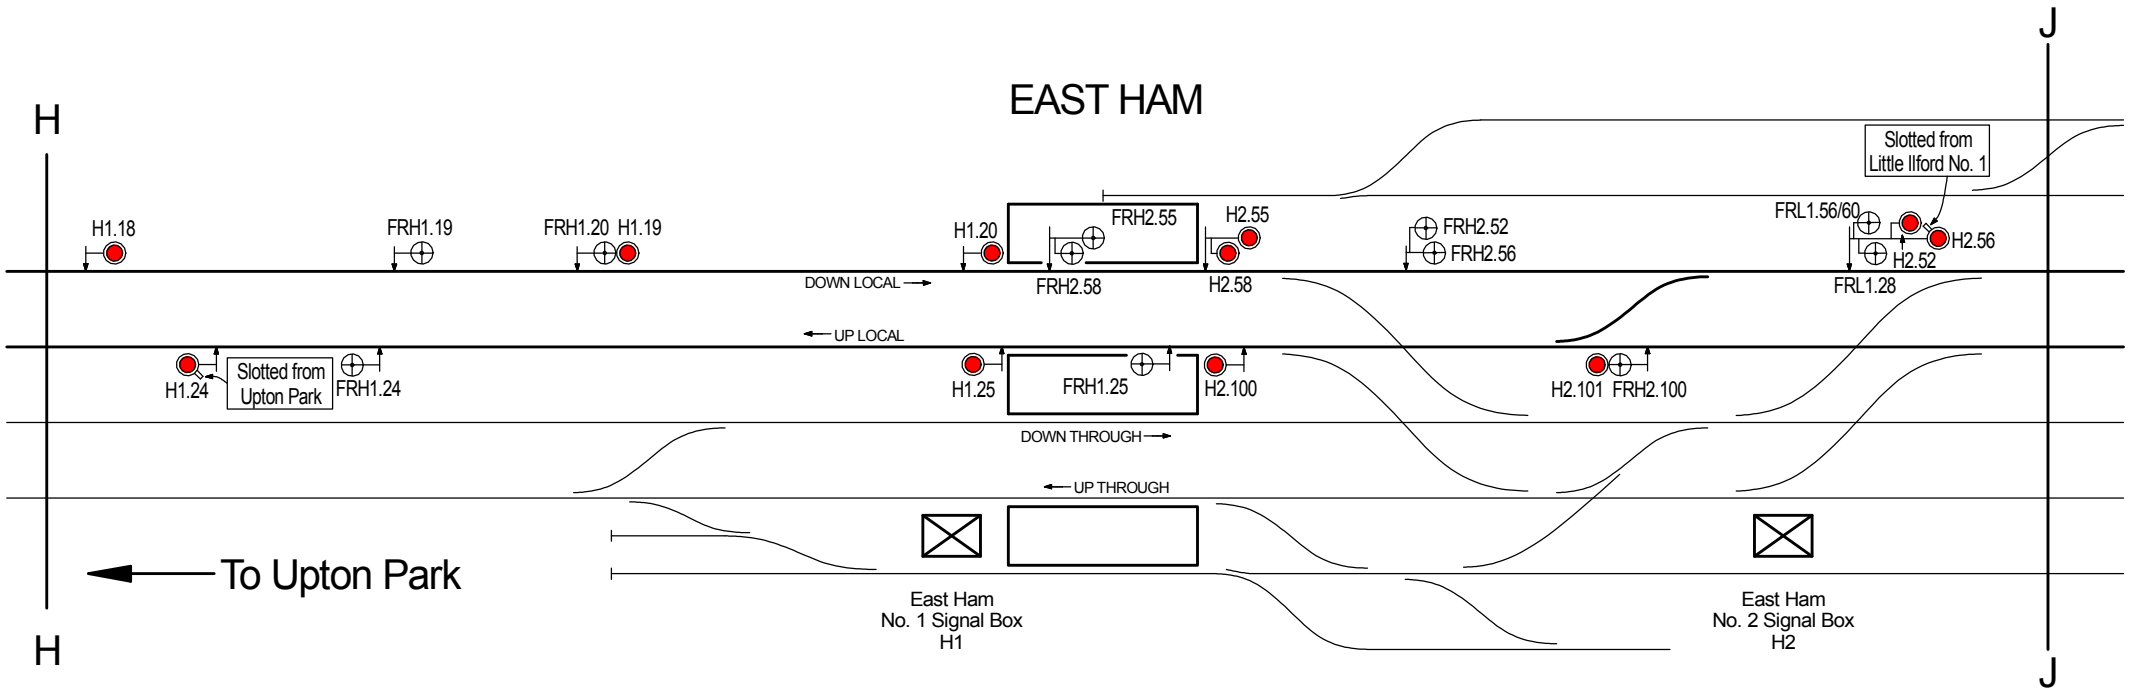




BARKING


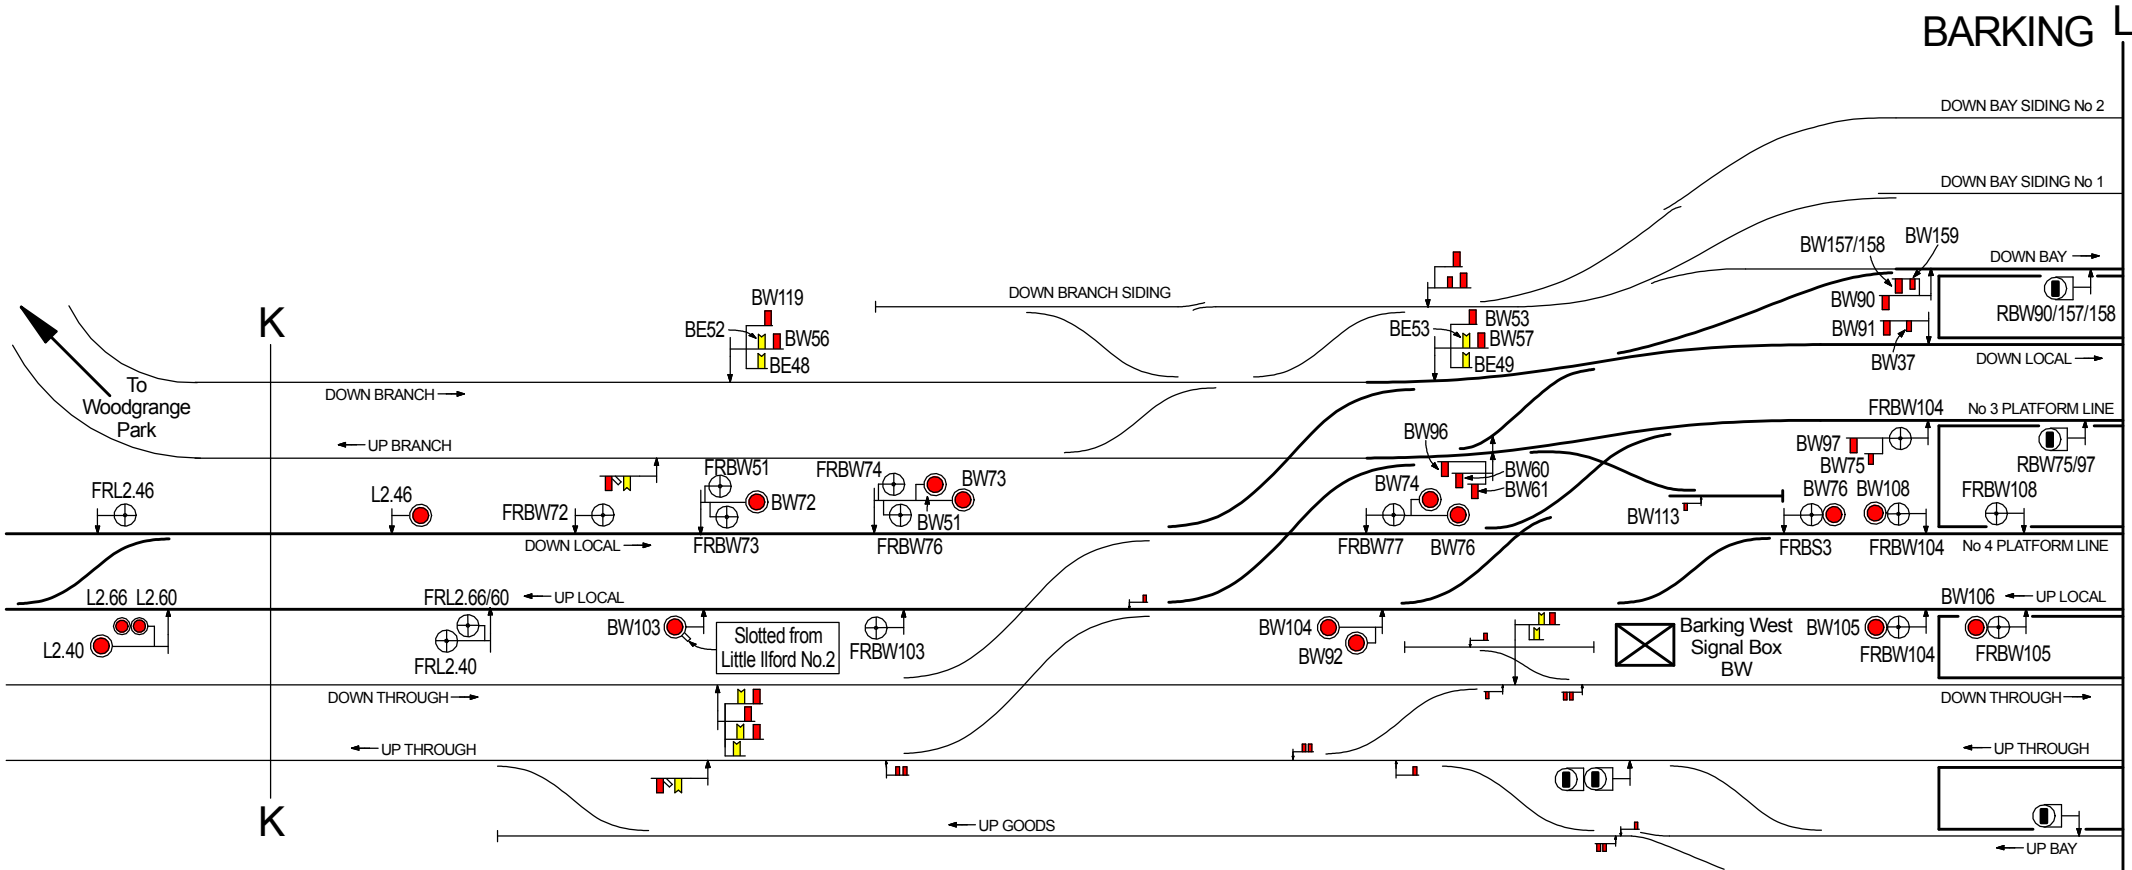




← To East Ham

To Barking East →

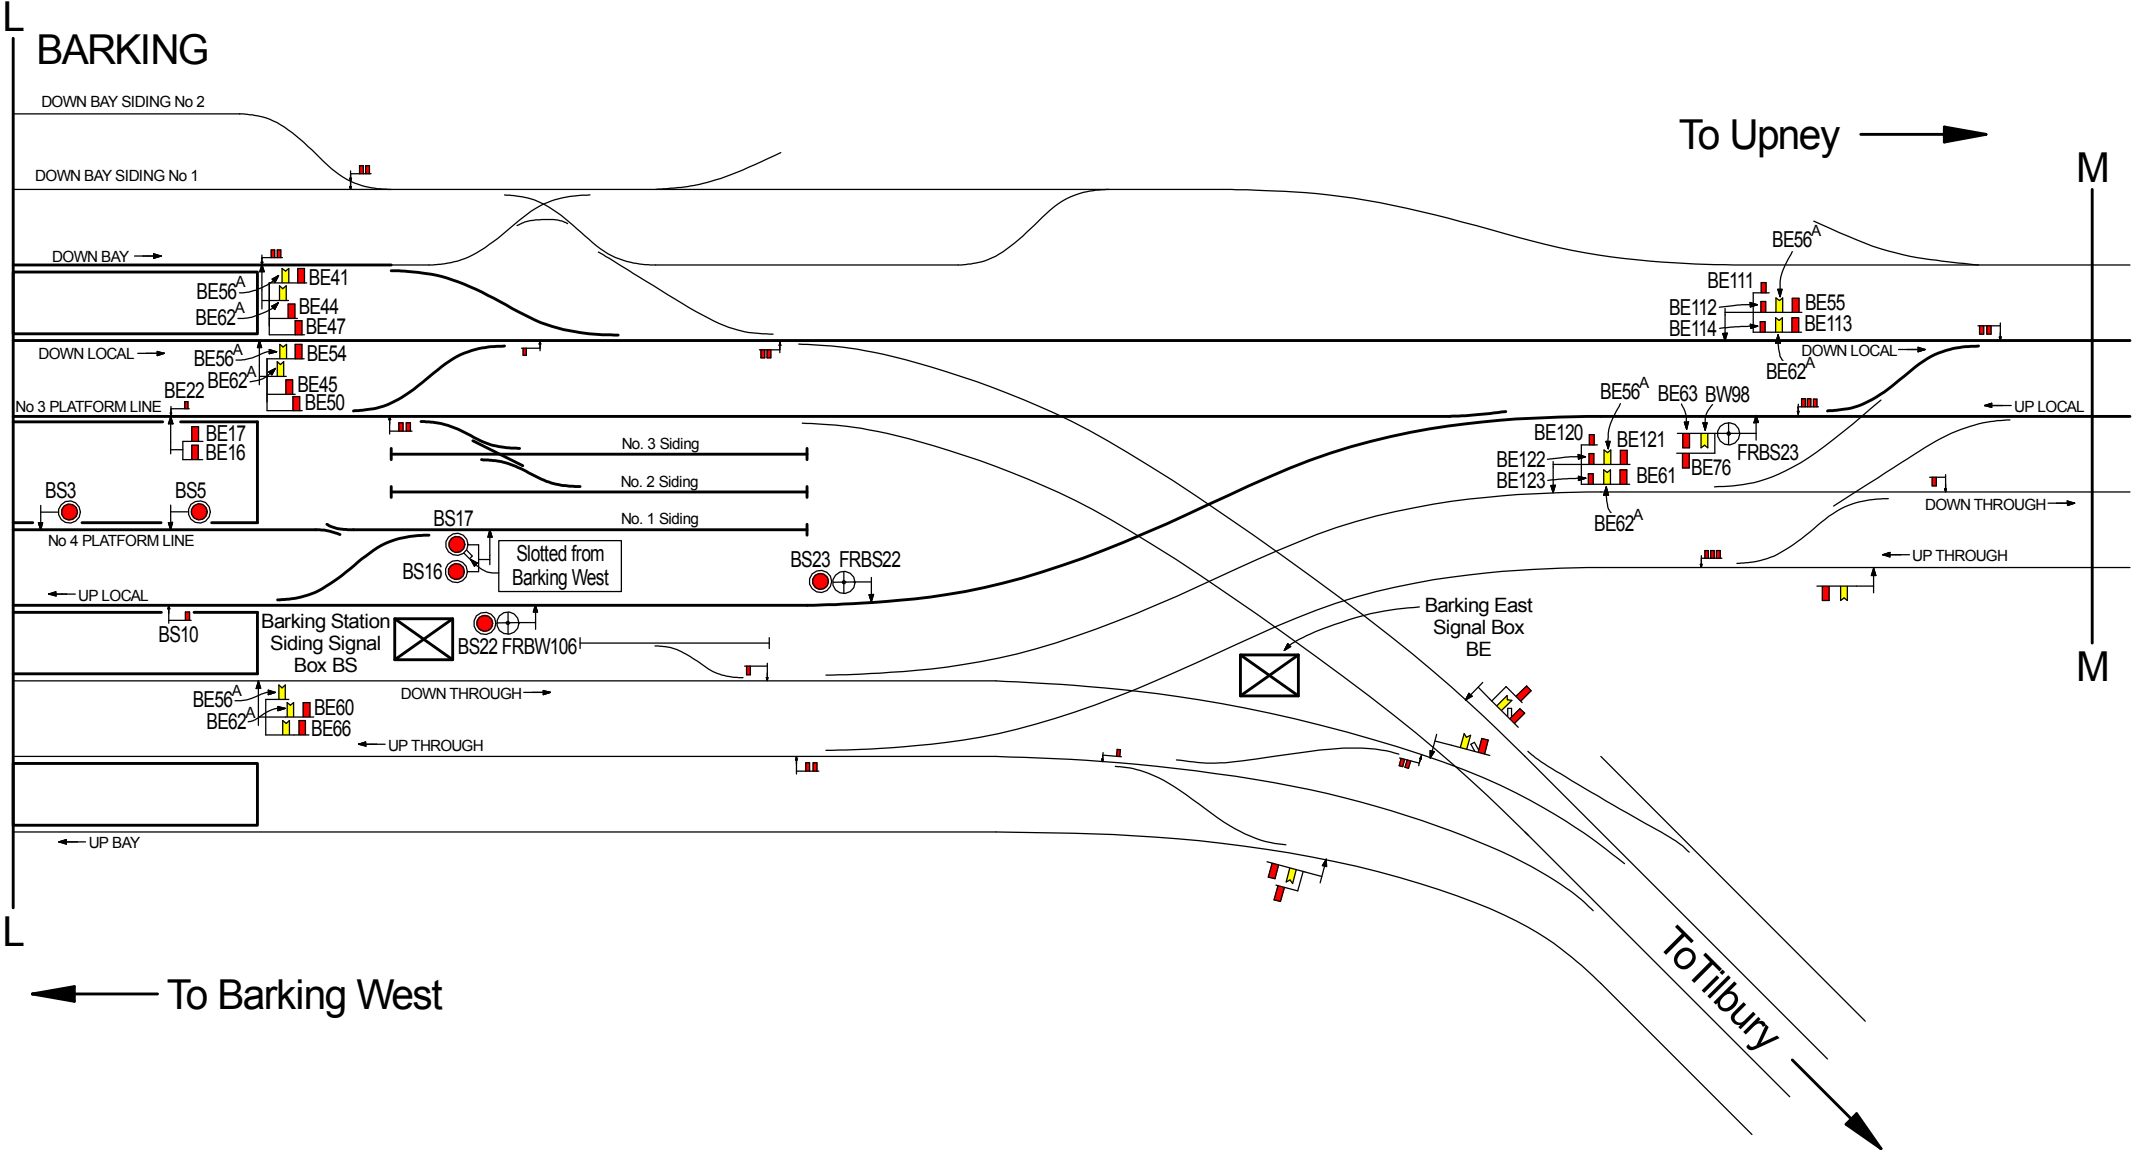

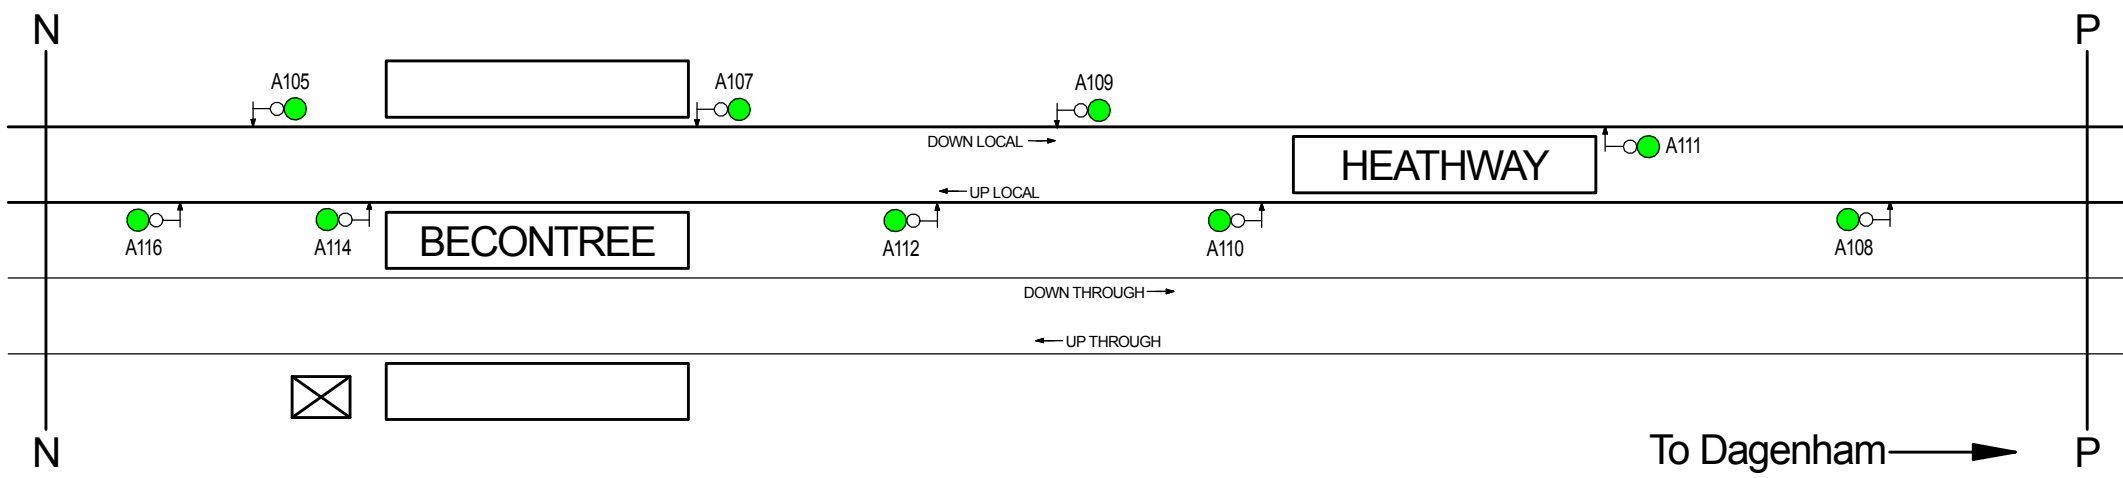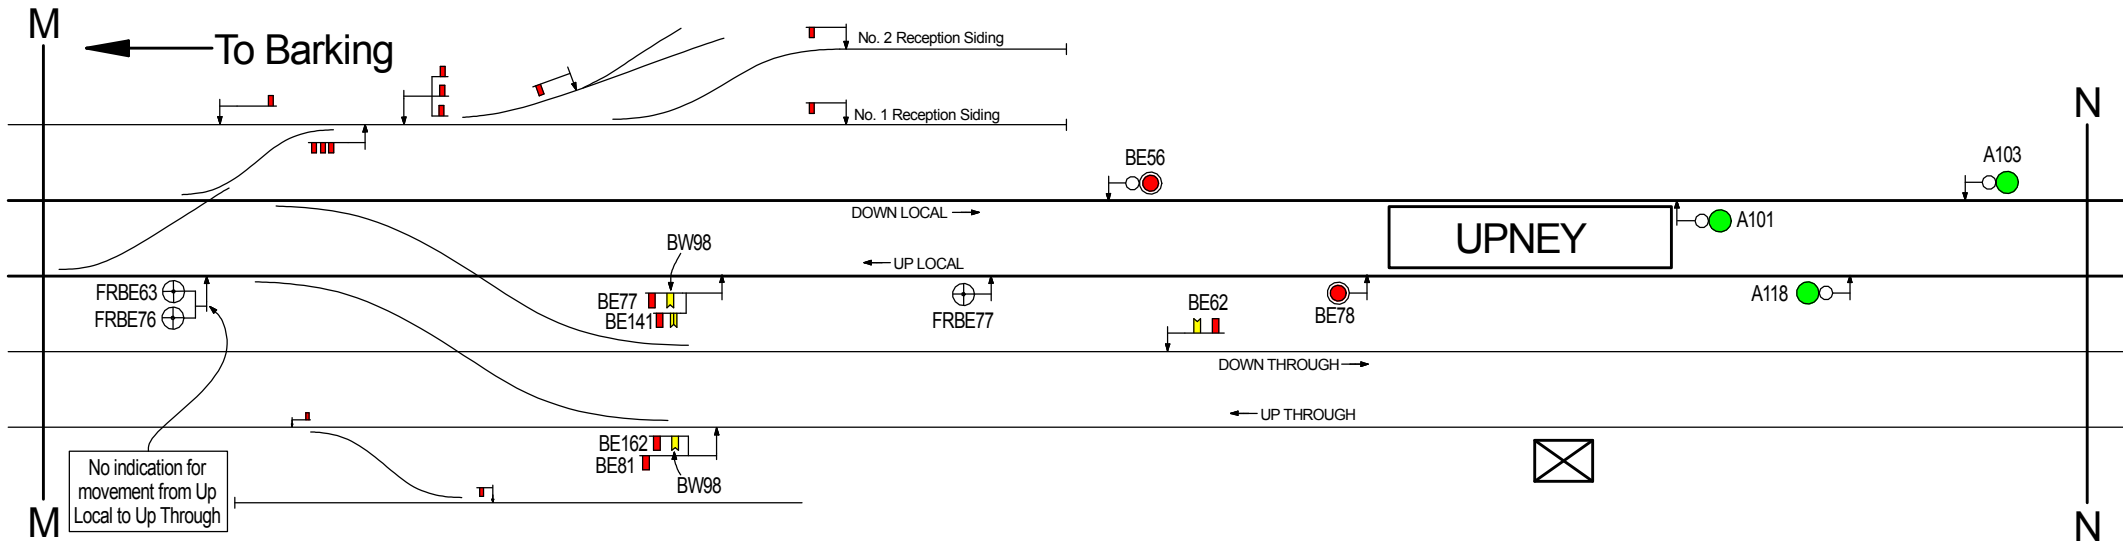

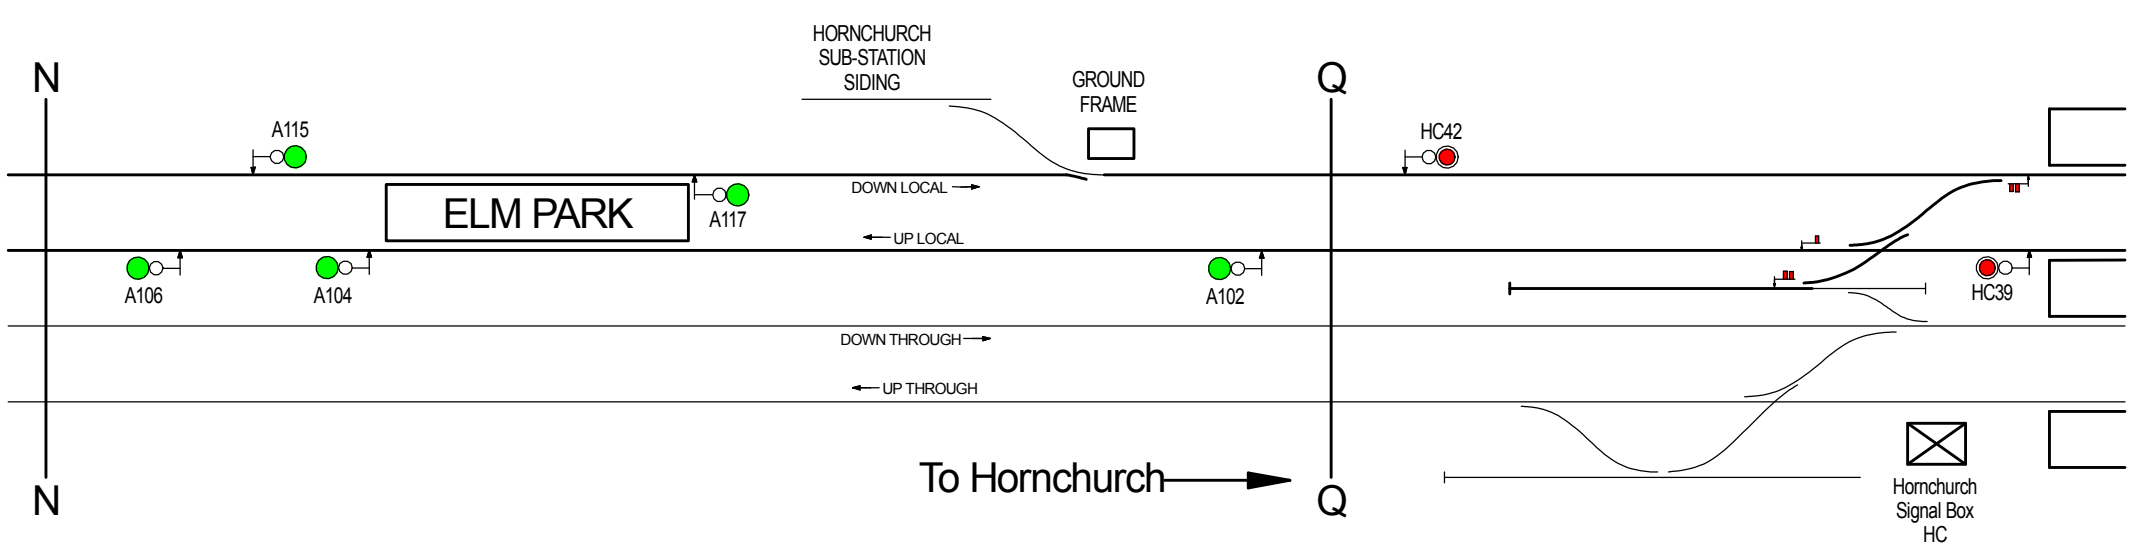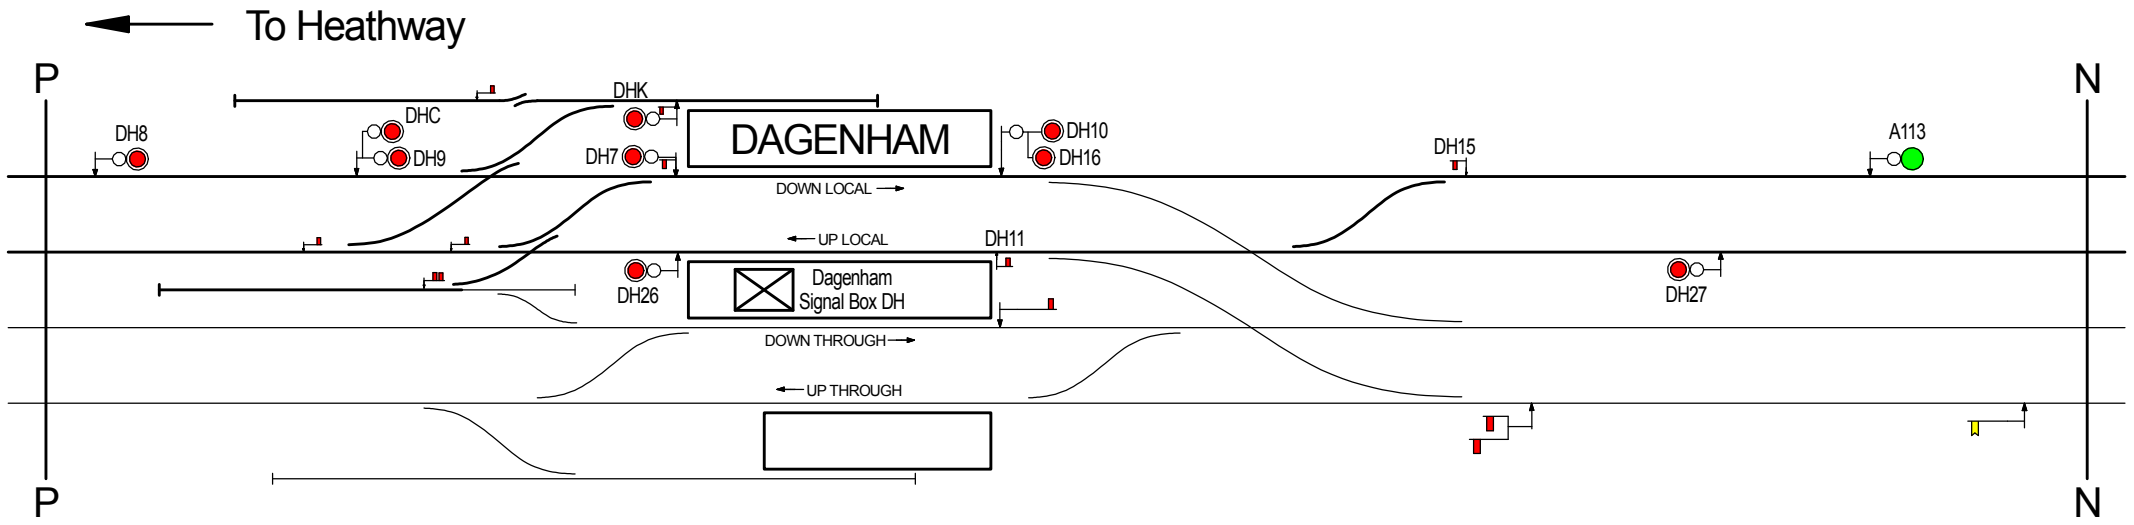

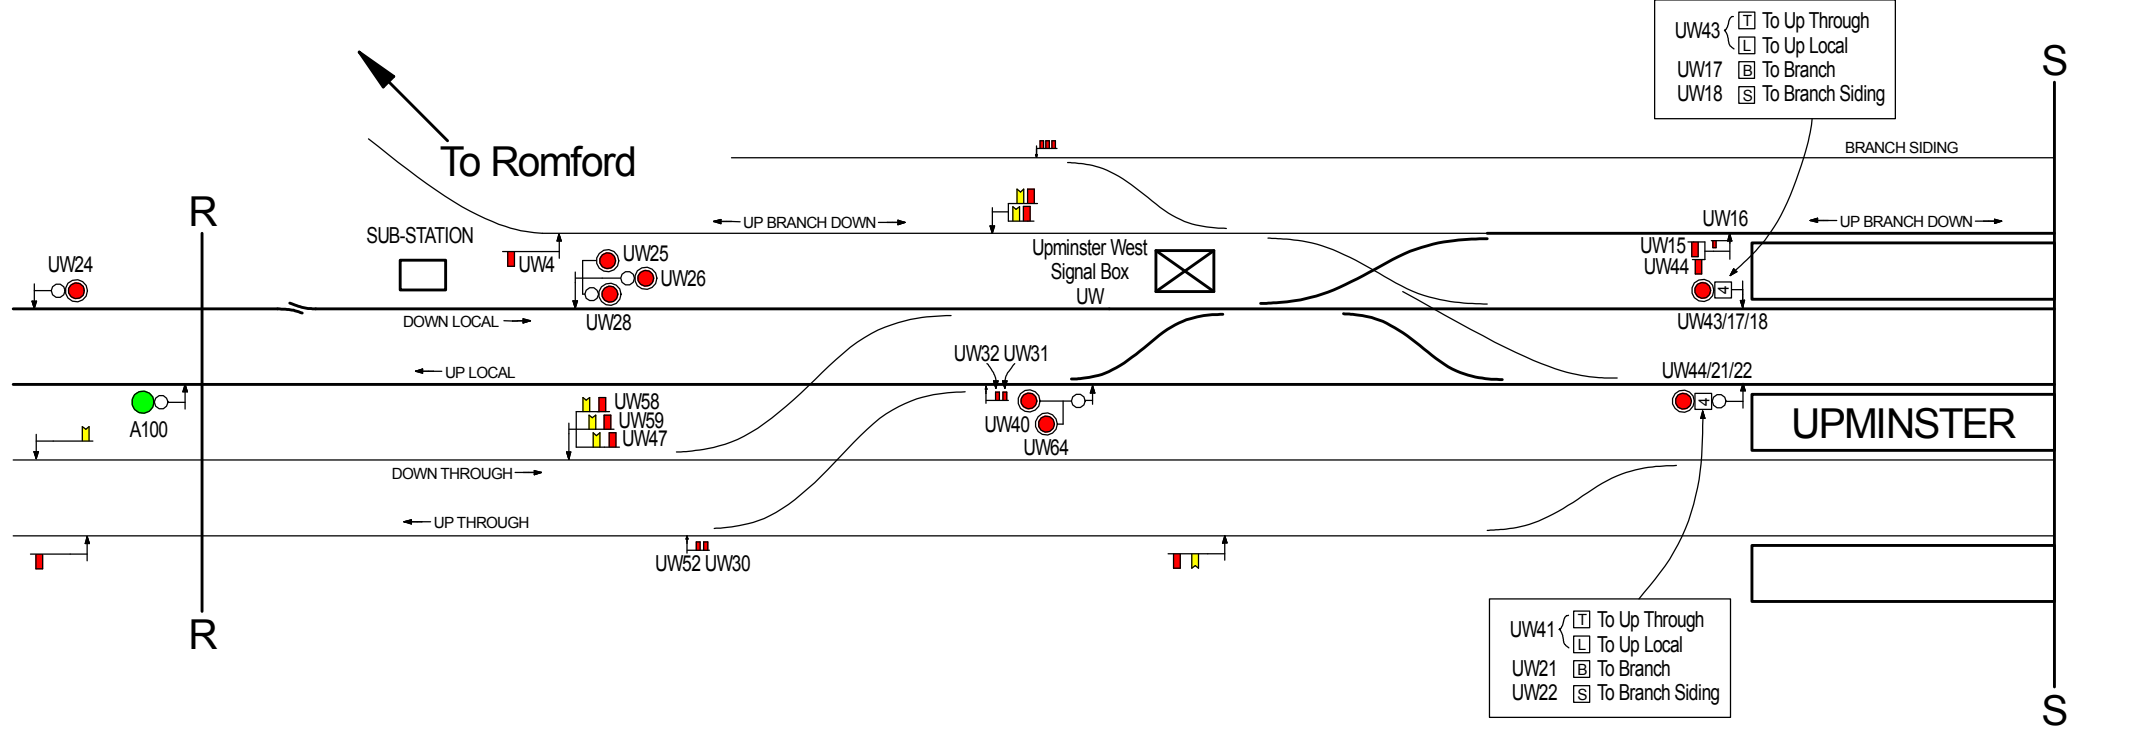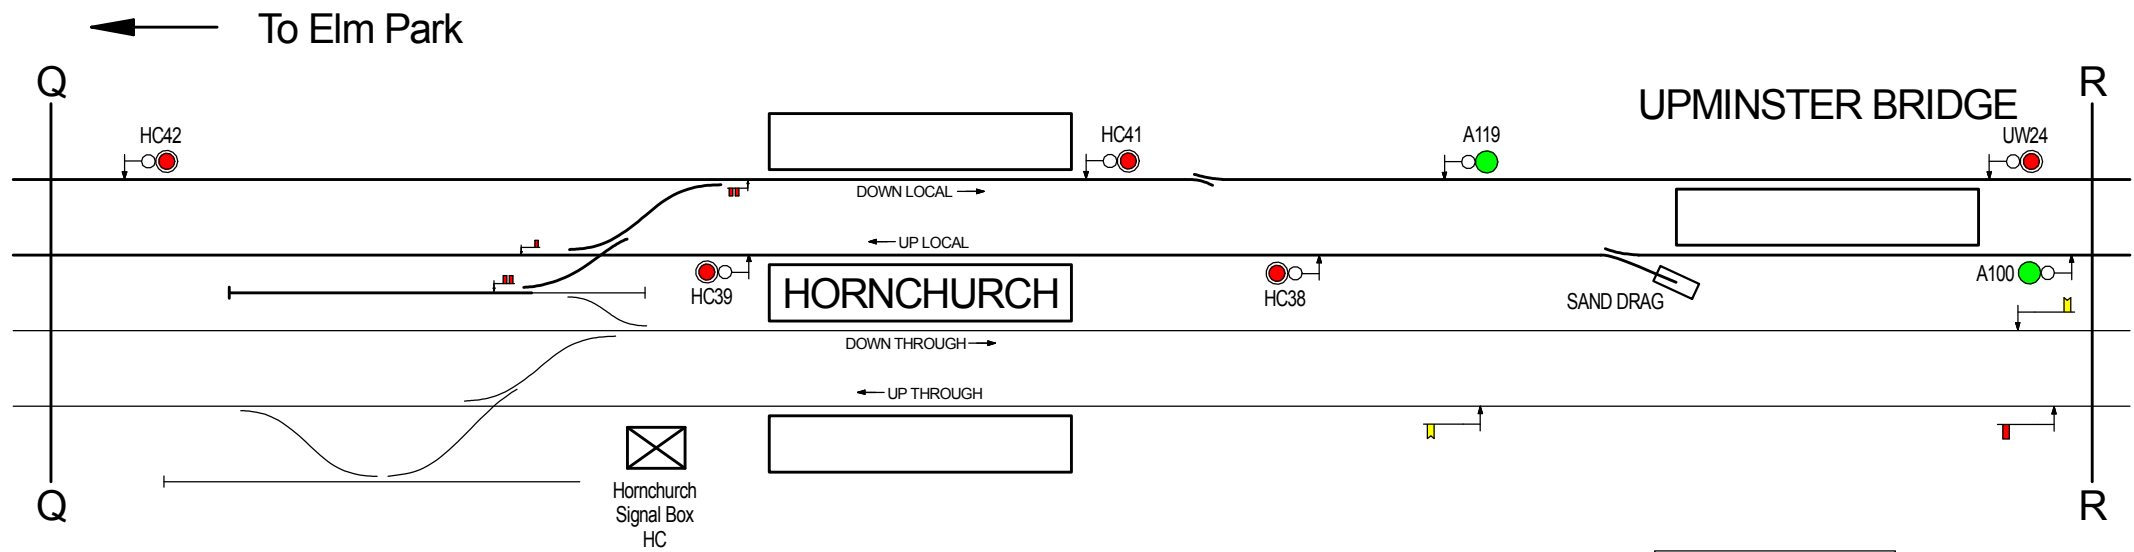

To Upminster East →

